


Plot # 196

FILE NO.

# RECORDER'S PLAT.

SHOWING LOCATION OF PROPERTY DESCRIBED IN DEED  
 RECORDED ON PAGE 241 OF BOOK 73, DEED RECORDS  
 AT 55 MINUTES PAST 3 O'CLOCK P.M., THE 25<sup>th</sup>  
 DAY OF JUNE, AD 1945, IN THE  
 OFFICE OF THE CLERK AND RECORDER FOR PARK  
 COUNTY, STATE OF MONTANA.

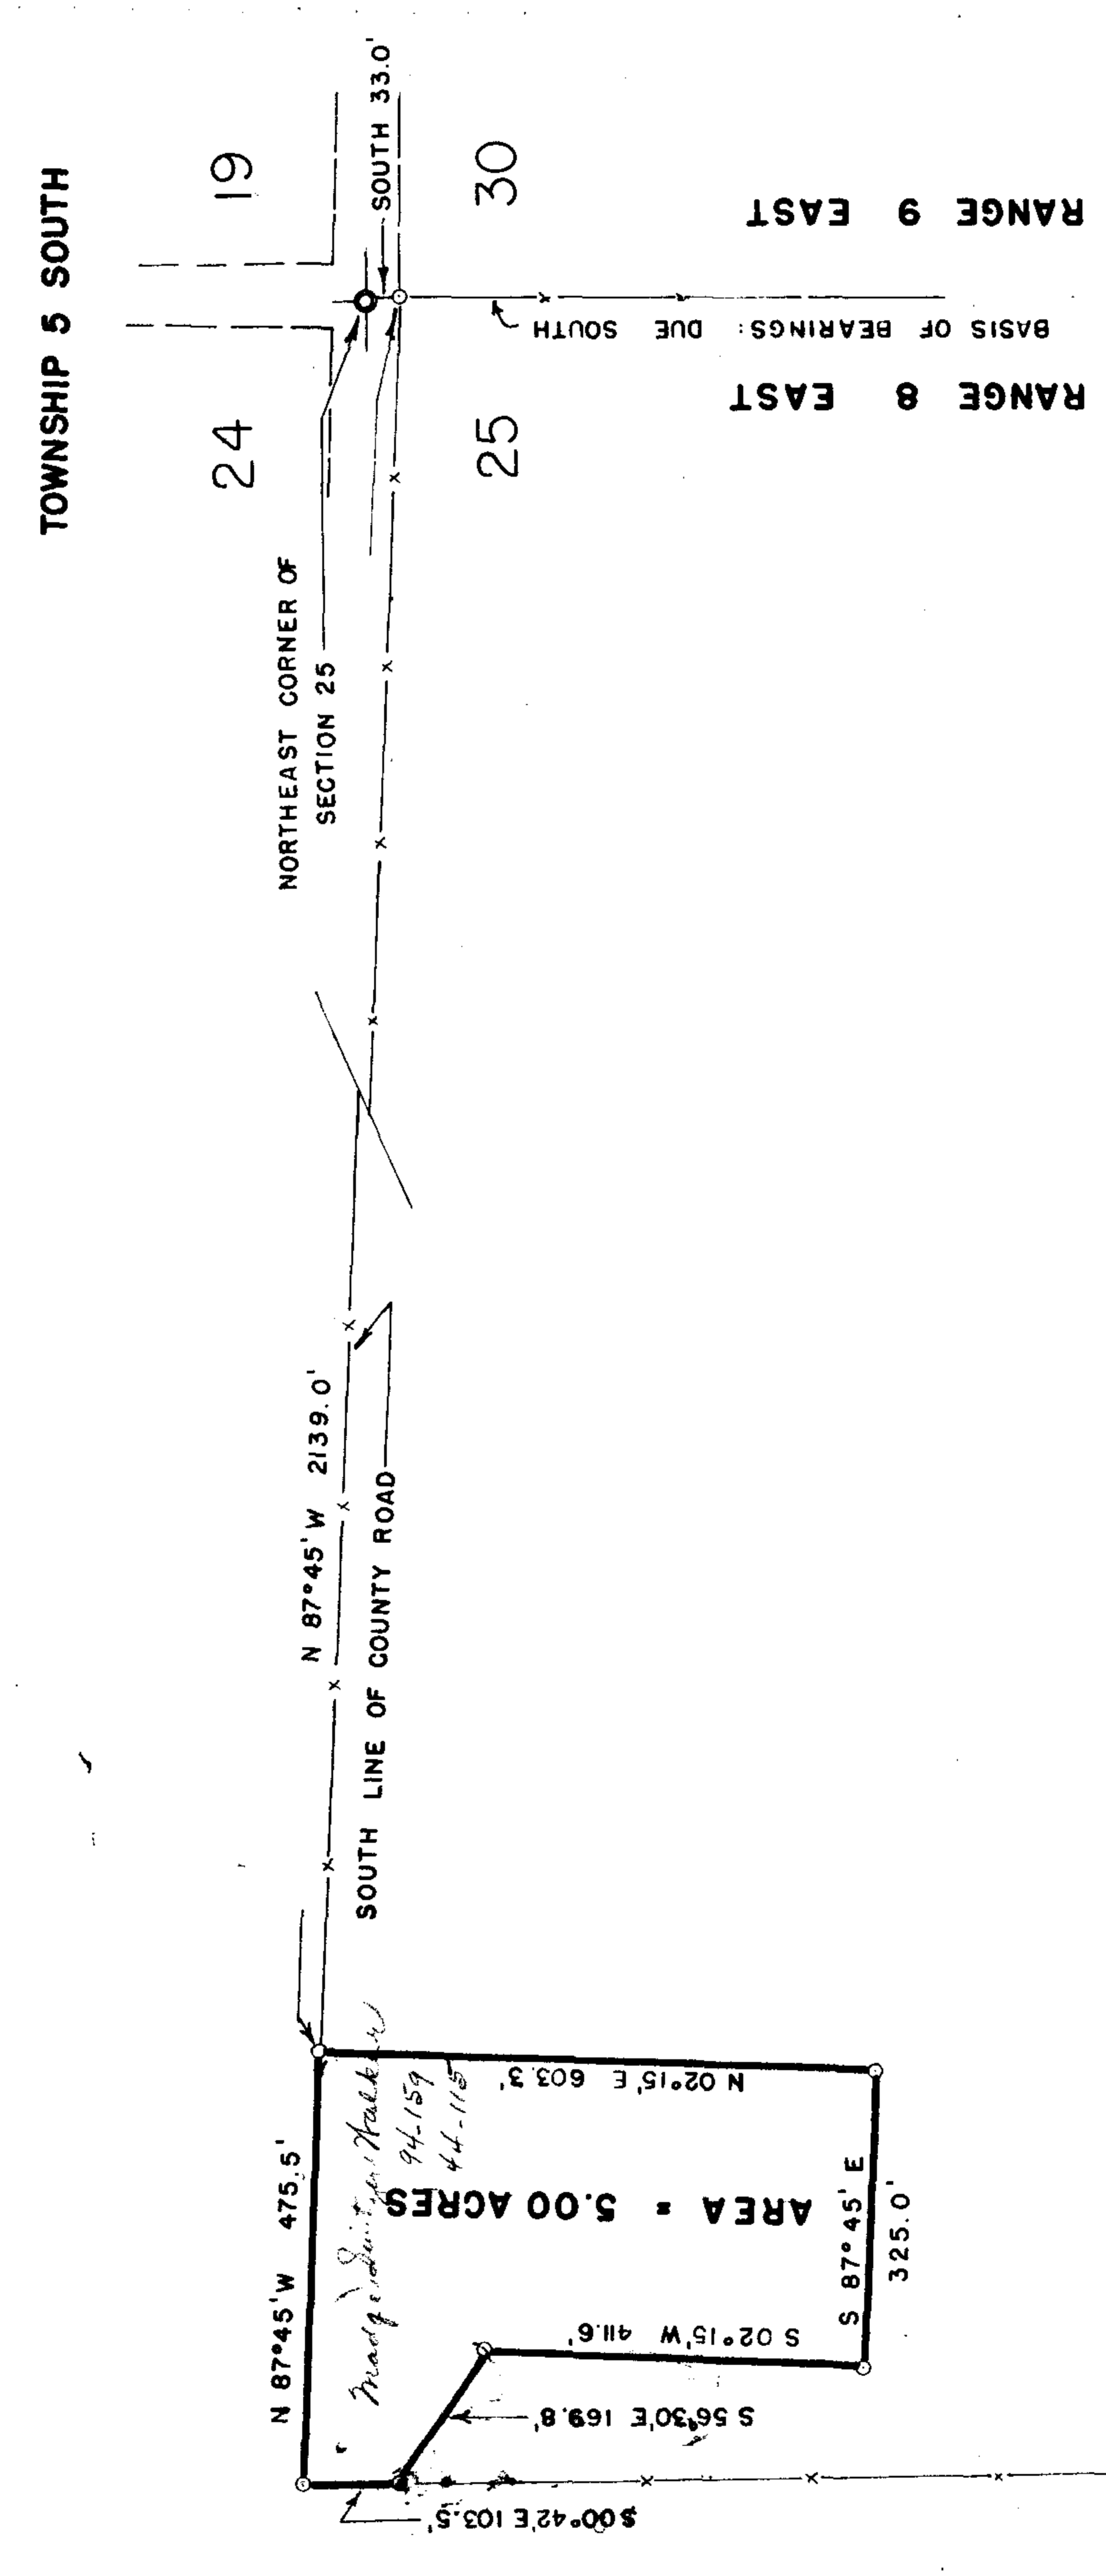

PREPARED AT THE REQUEST OF BERTHA ANN  
 WEYMILLER FROM SURVEY MADE WITH THE  
 ASSISTANCE OF CARLE E. WEYMILLER BY  
 ARNOLD F. CAYSER, C.E.  
 LIVINGSTON, MONTANA.  
 JUNE 25, 1945.